



# South Basin Ferry Terminal Design Project

## DESIGN REVIEW SUBMITTAL

*Prepared for the Water Emergency Transportation Authority and the Port of San Francisco by ROMA Design Group in association with Moffatt & Nichol and associated consultants*

*Joint Review on May 11, 2015 by the Port of San Francisco Waterfront Design Advisory Committee (WDAC)  
and the San Francisco Bay Conservation and Development Commission's Design Review Board (DRB)*






## LOCAL VICINITY MAP

### SOUTH BASIN FERRY TERMINAL DESIGN PROJECT

Joint Review on May 11, 2015 by WDAC and DRB • Prepared for the Water Emergency Transportation Authority by ROMA Design Group



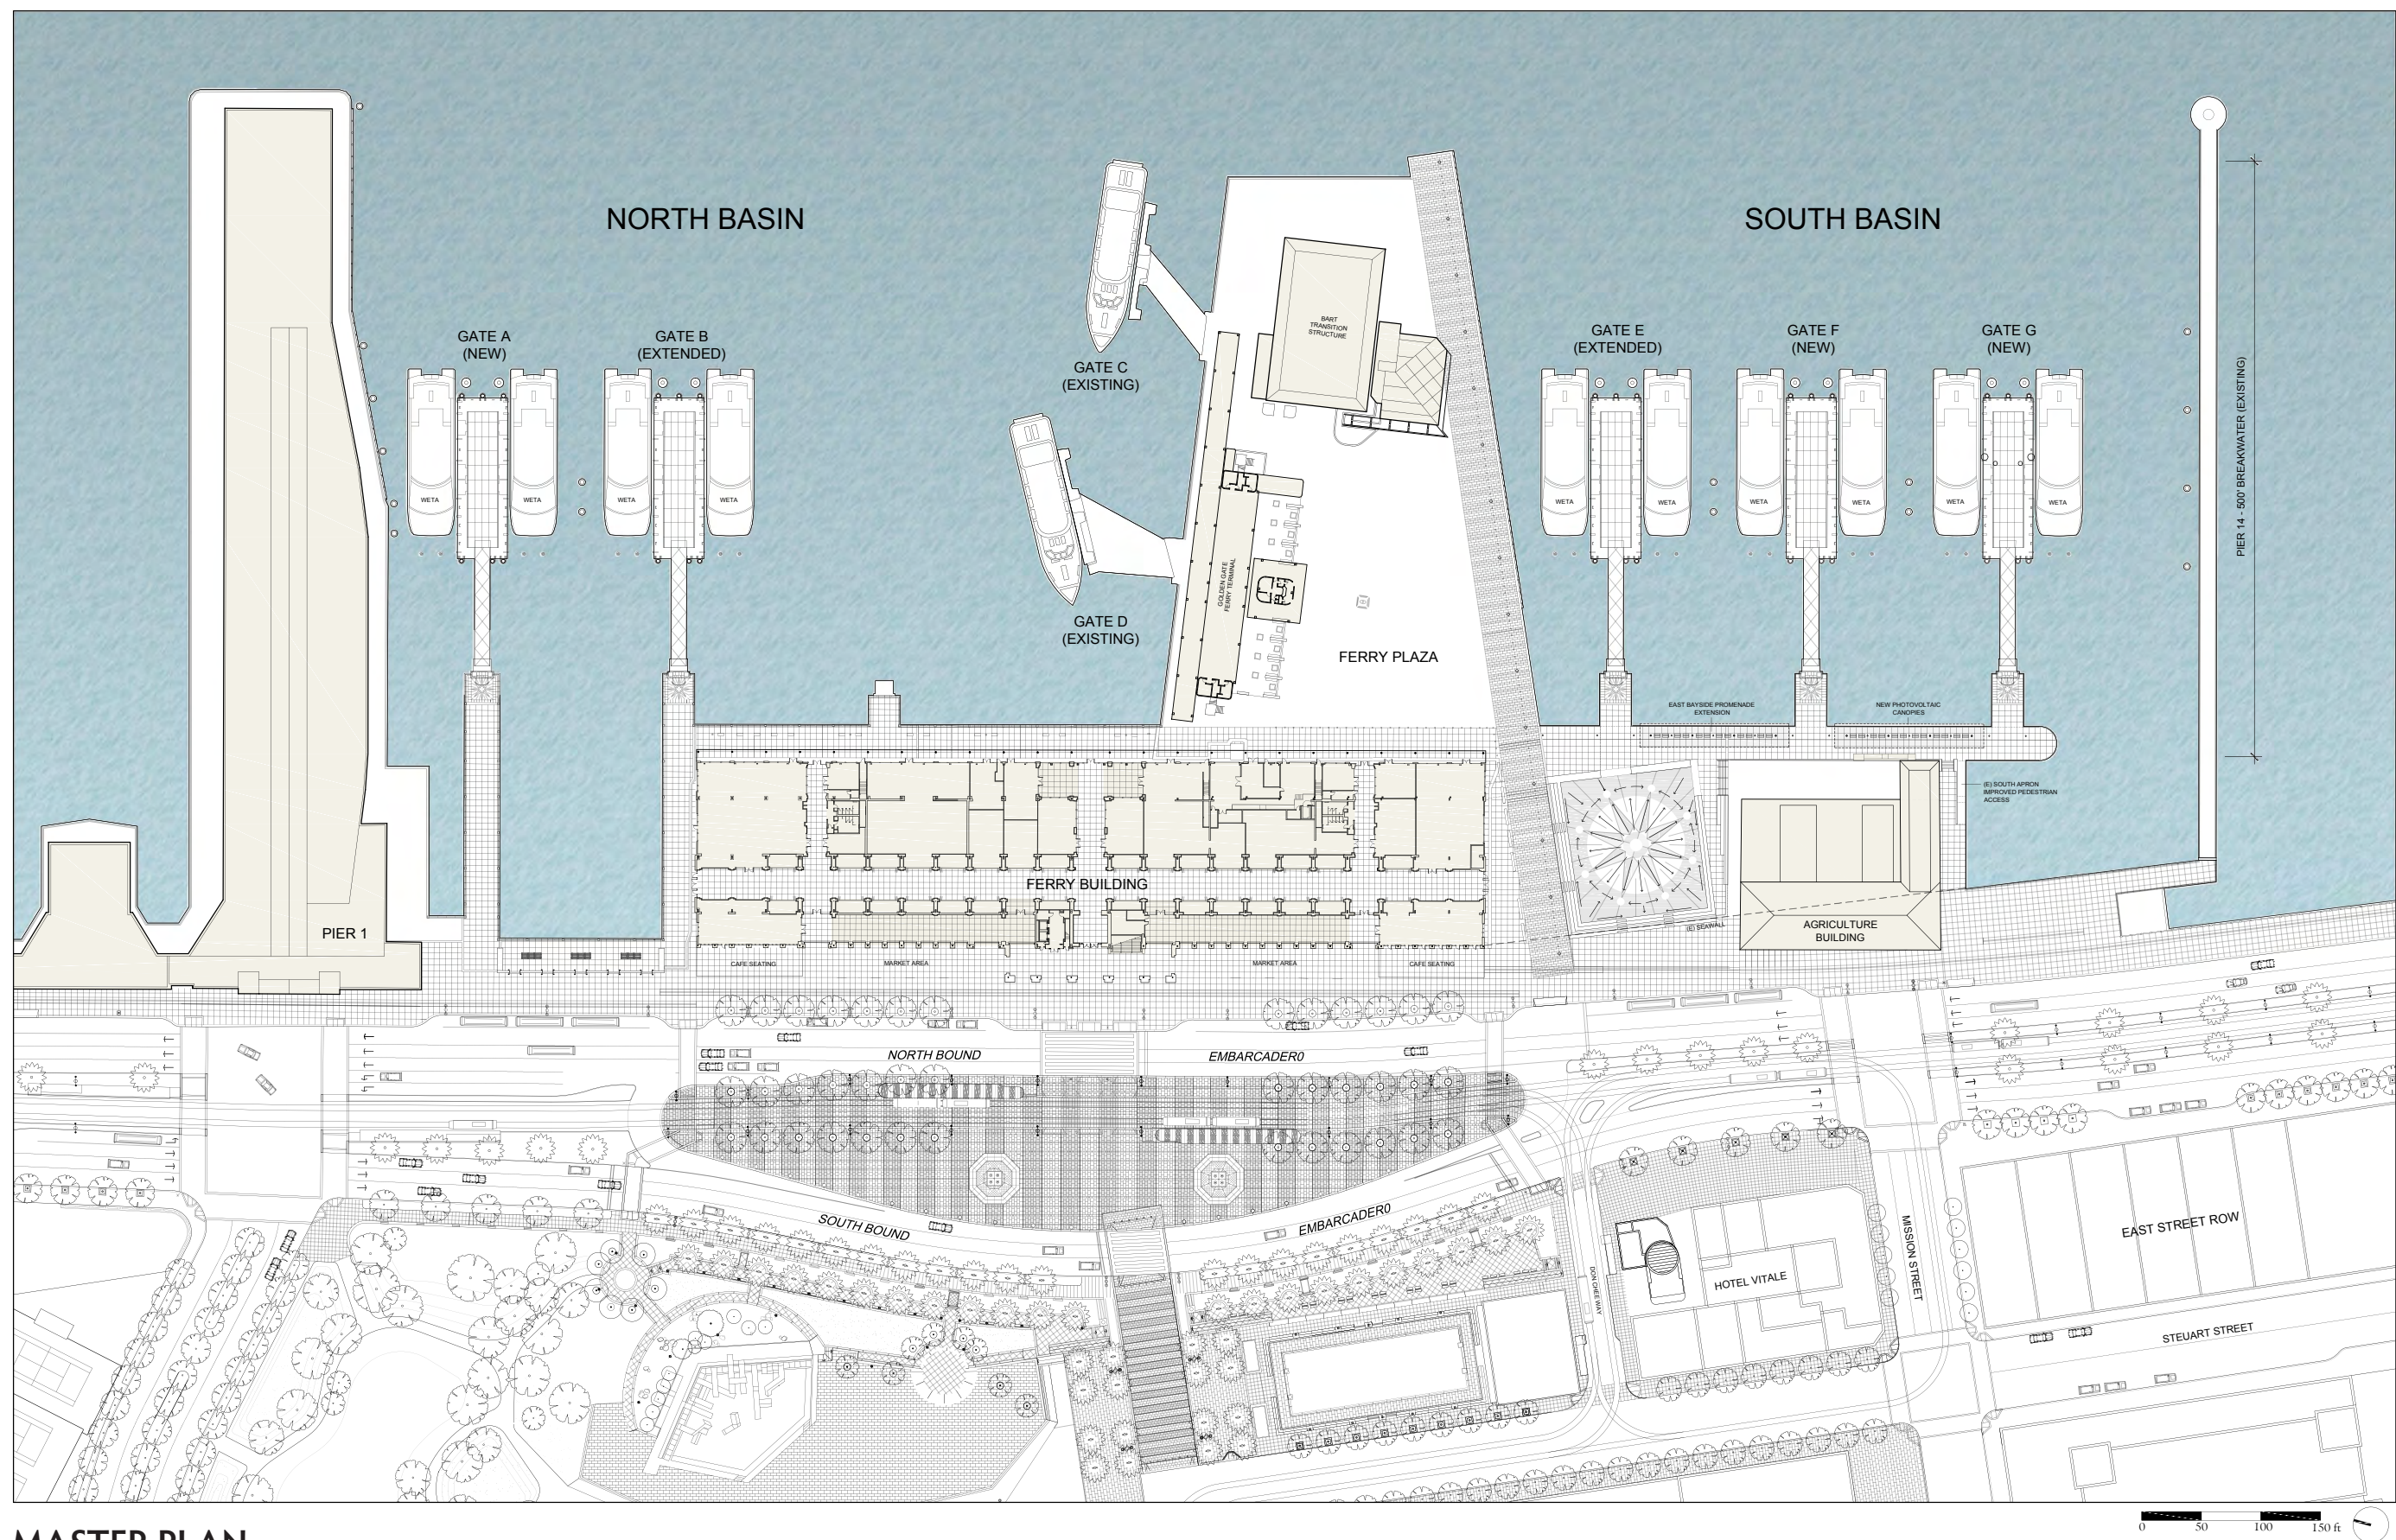


## MASTER PLAN

### SOUTH BASIN FERRY TERMINAL DESIGN PROJECT

Joint Review on May 11, 2015 by WDAC and DRB • Prepared for the Water Emergency Transportation Authority by ROMA Design Group



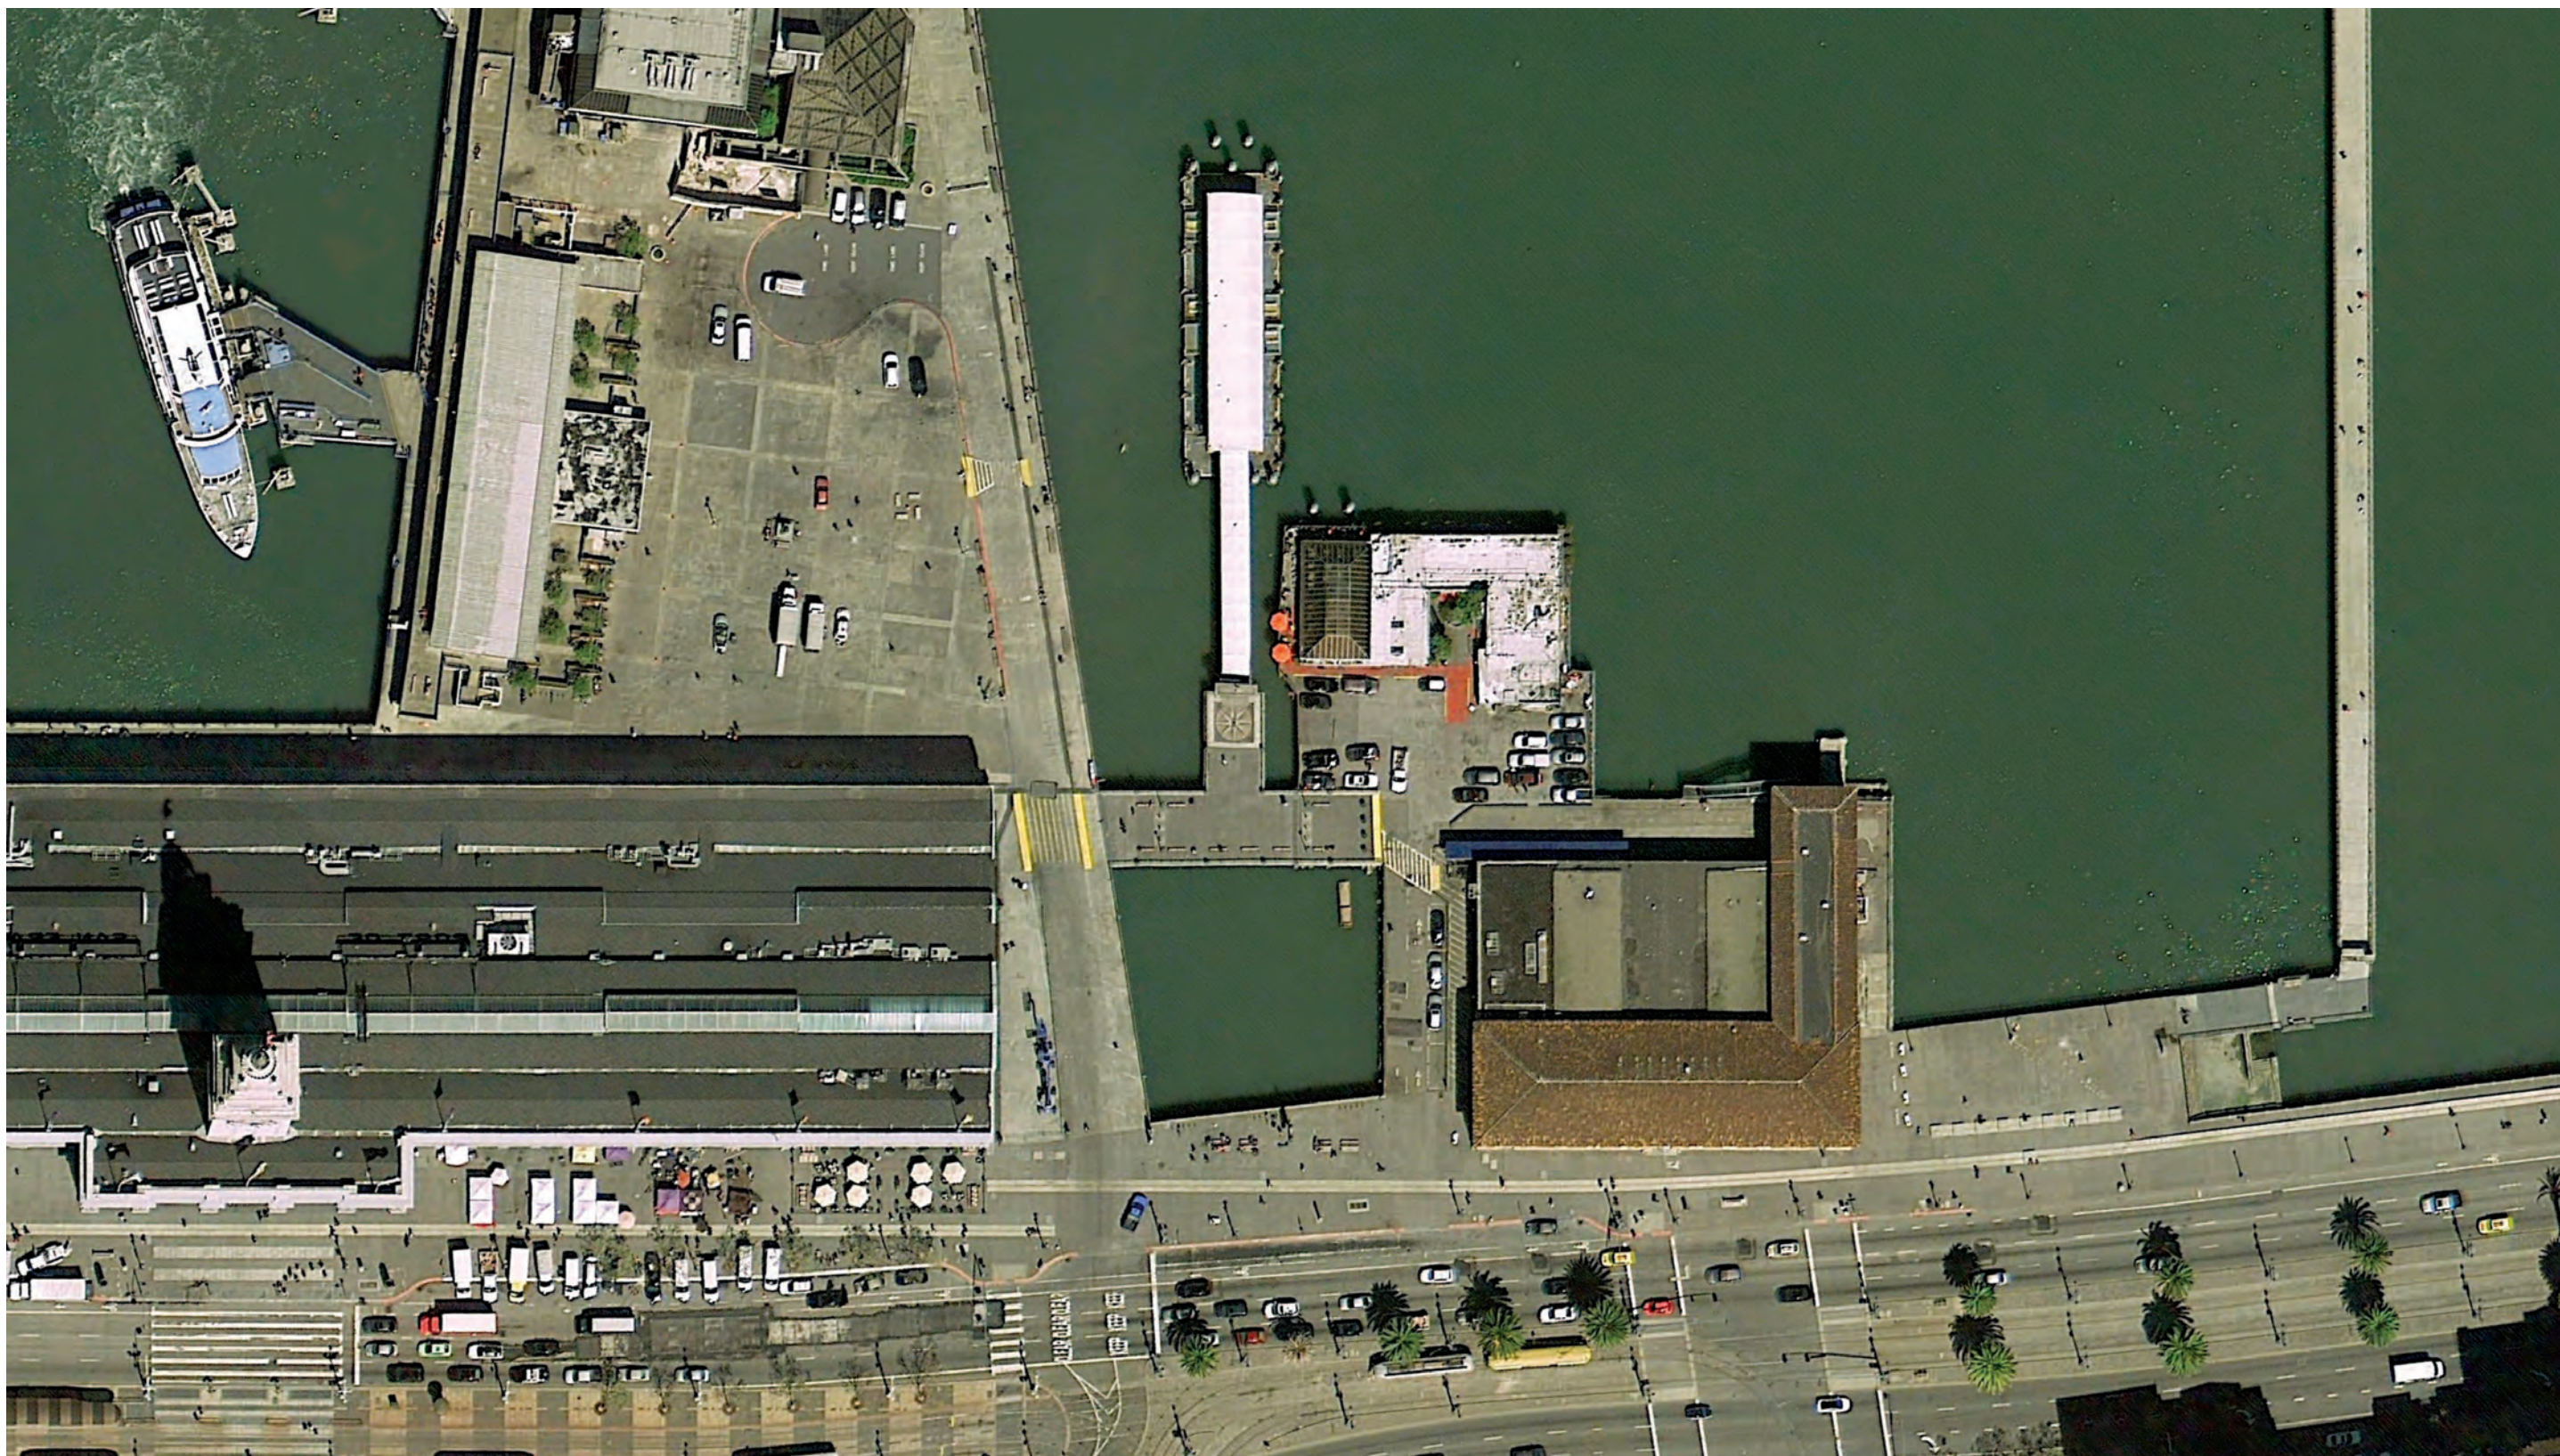

## EXISTING CONDITIONS

### SOUTH BASIN FERRY TERMINAL DESIGN PROJECT

Joint Review on May 11, 2015 by WDAC and DRB • Prepared for the Water Emergency Transportation Authority by ROMA Design Group






## EXISTING CONDITIONS

### SOUTH BASIN FERRY TERMINAL DESIGN PROJECT

Joint Review on May 11, 2015 by WDAC and DRB • Prepared for the Water Emergency Transportation Authority by ROMA Design Group



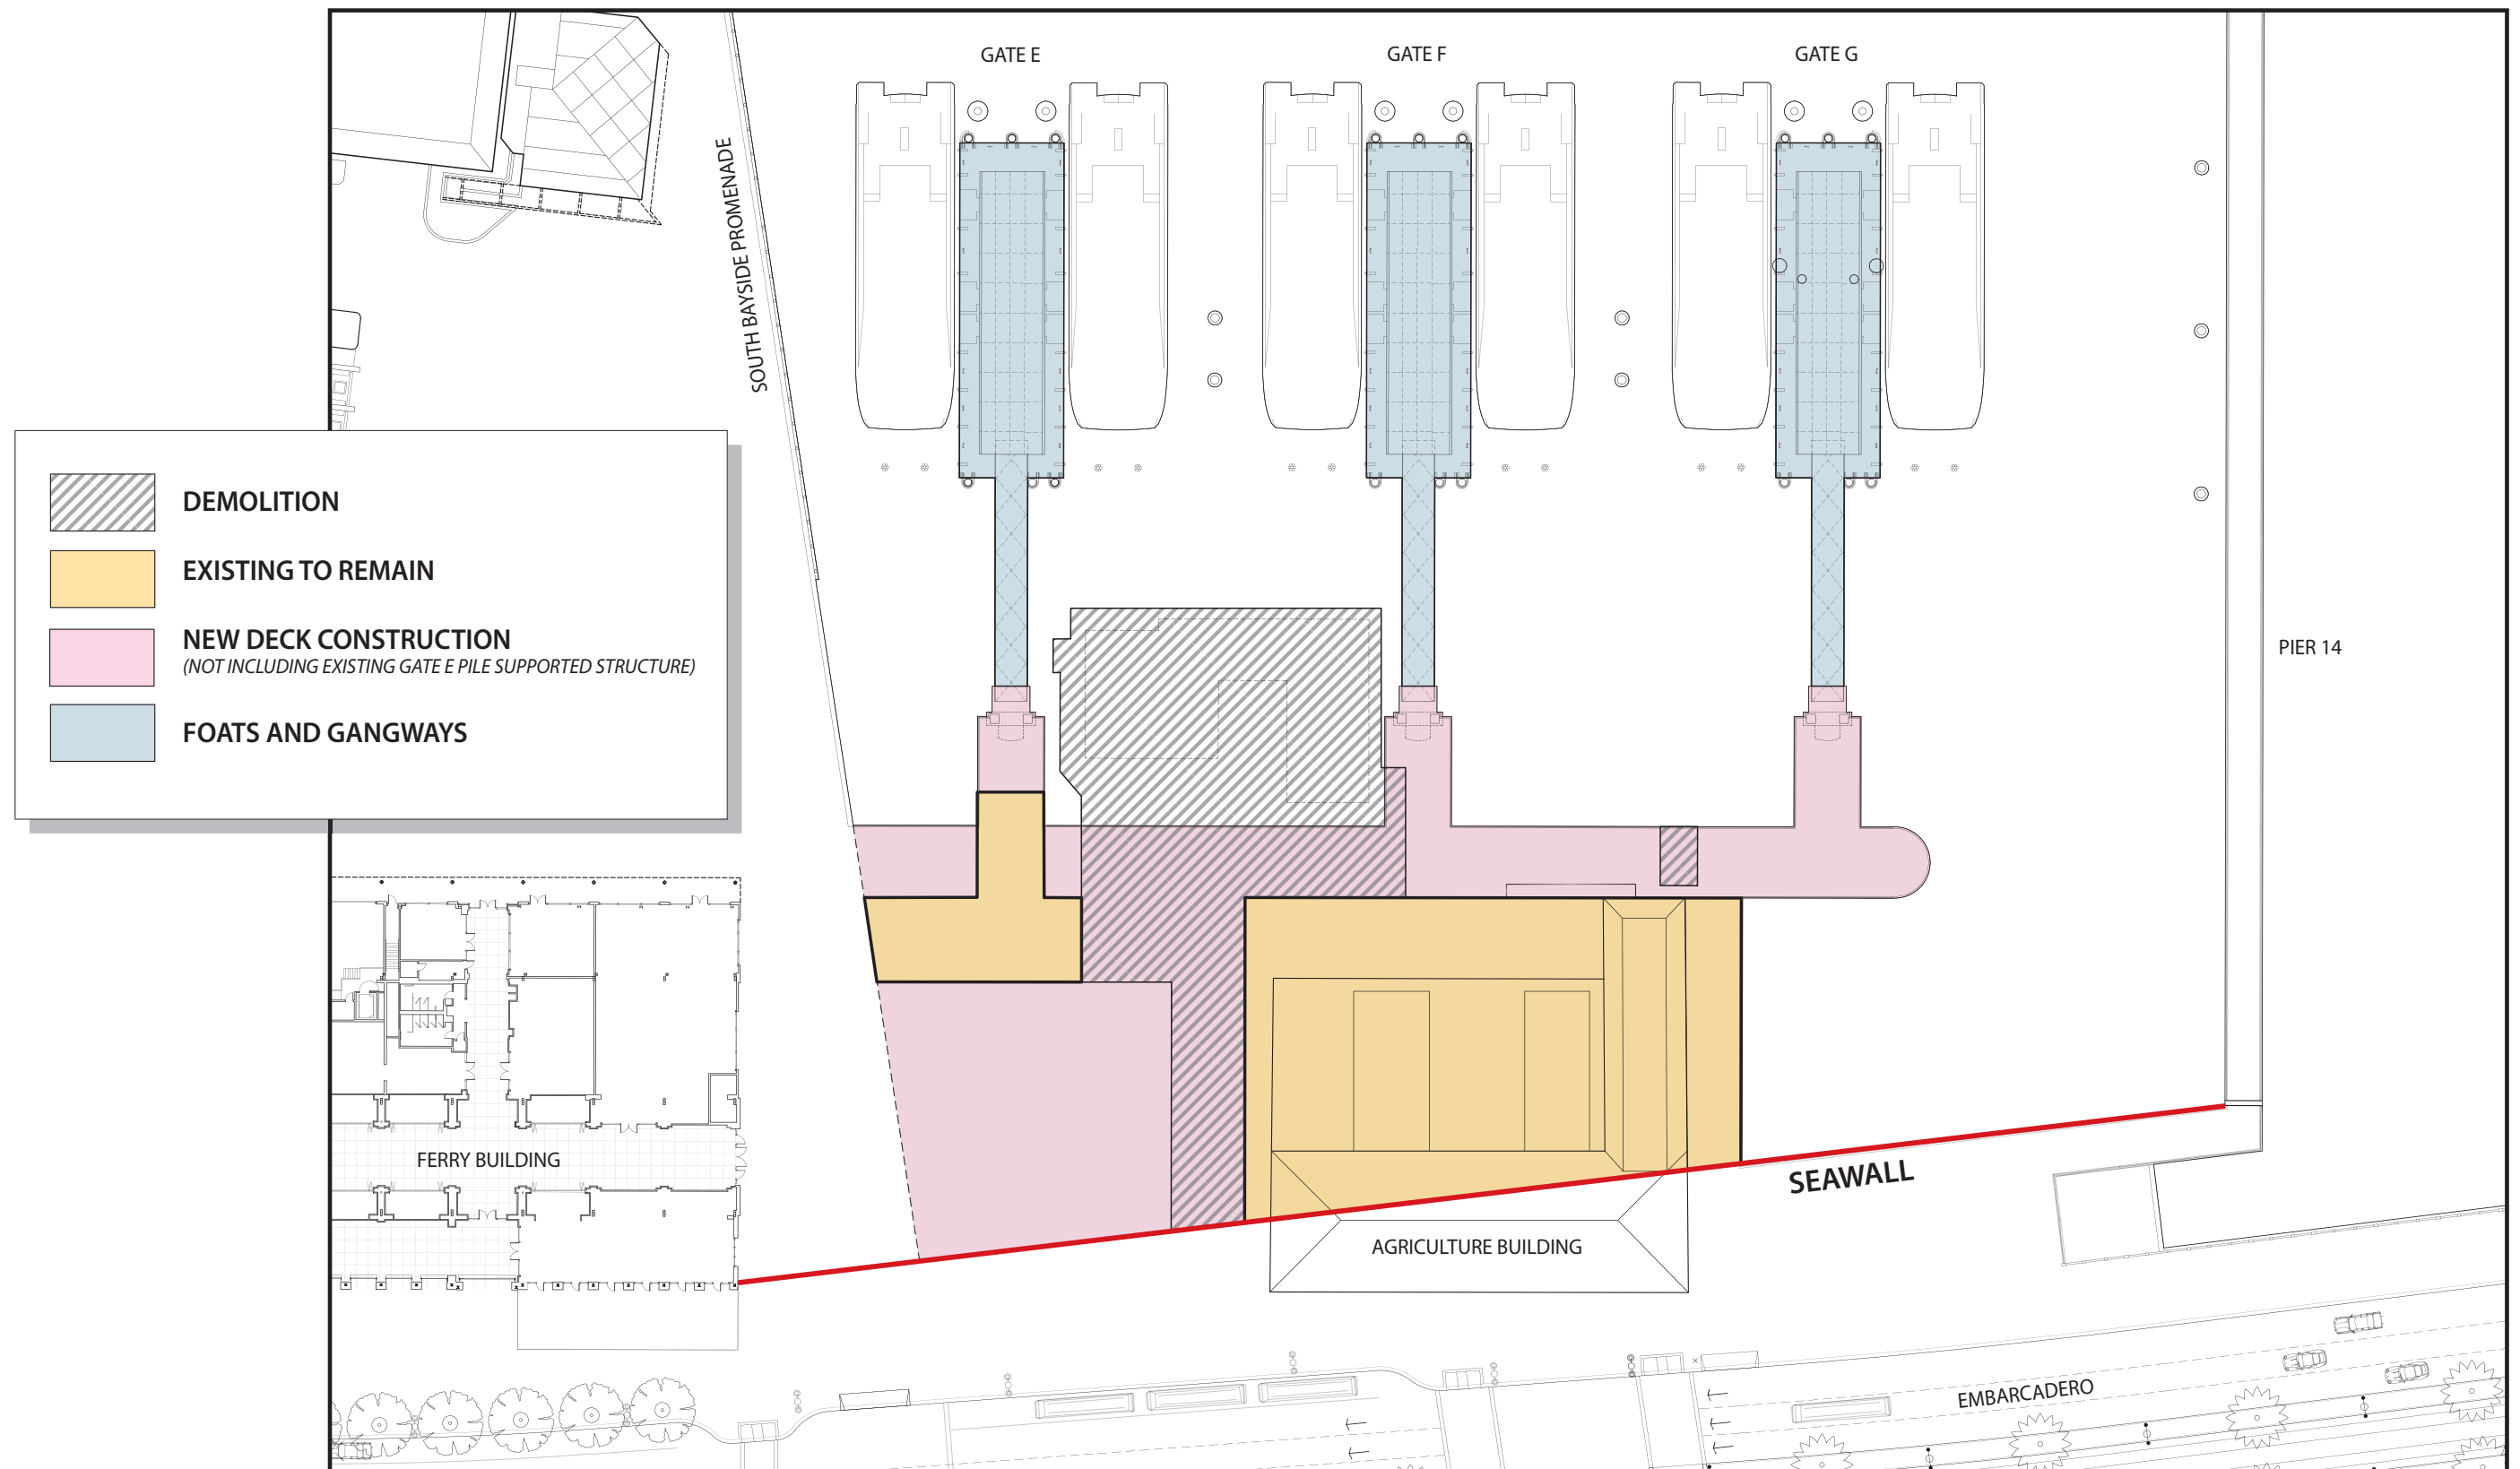


## DEMOLITION AND CONSTRUCTION AREAS

### SOUTH BASIN FERRY TERMINAL DESIGN PROJECT

Joint Review on May 11, 2015 by WDAC and DRB • Prepared for the Water Emergency Transportation Authority by ROMA Design Group




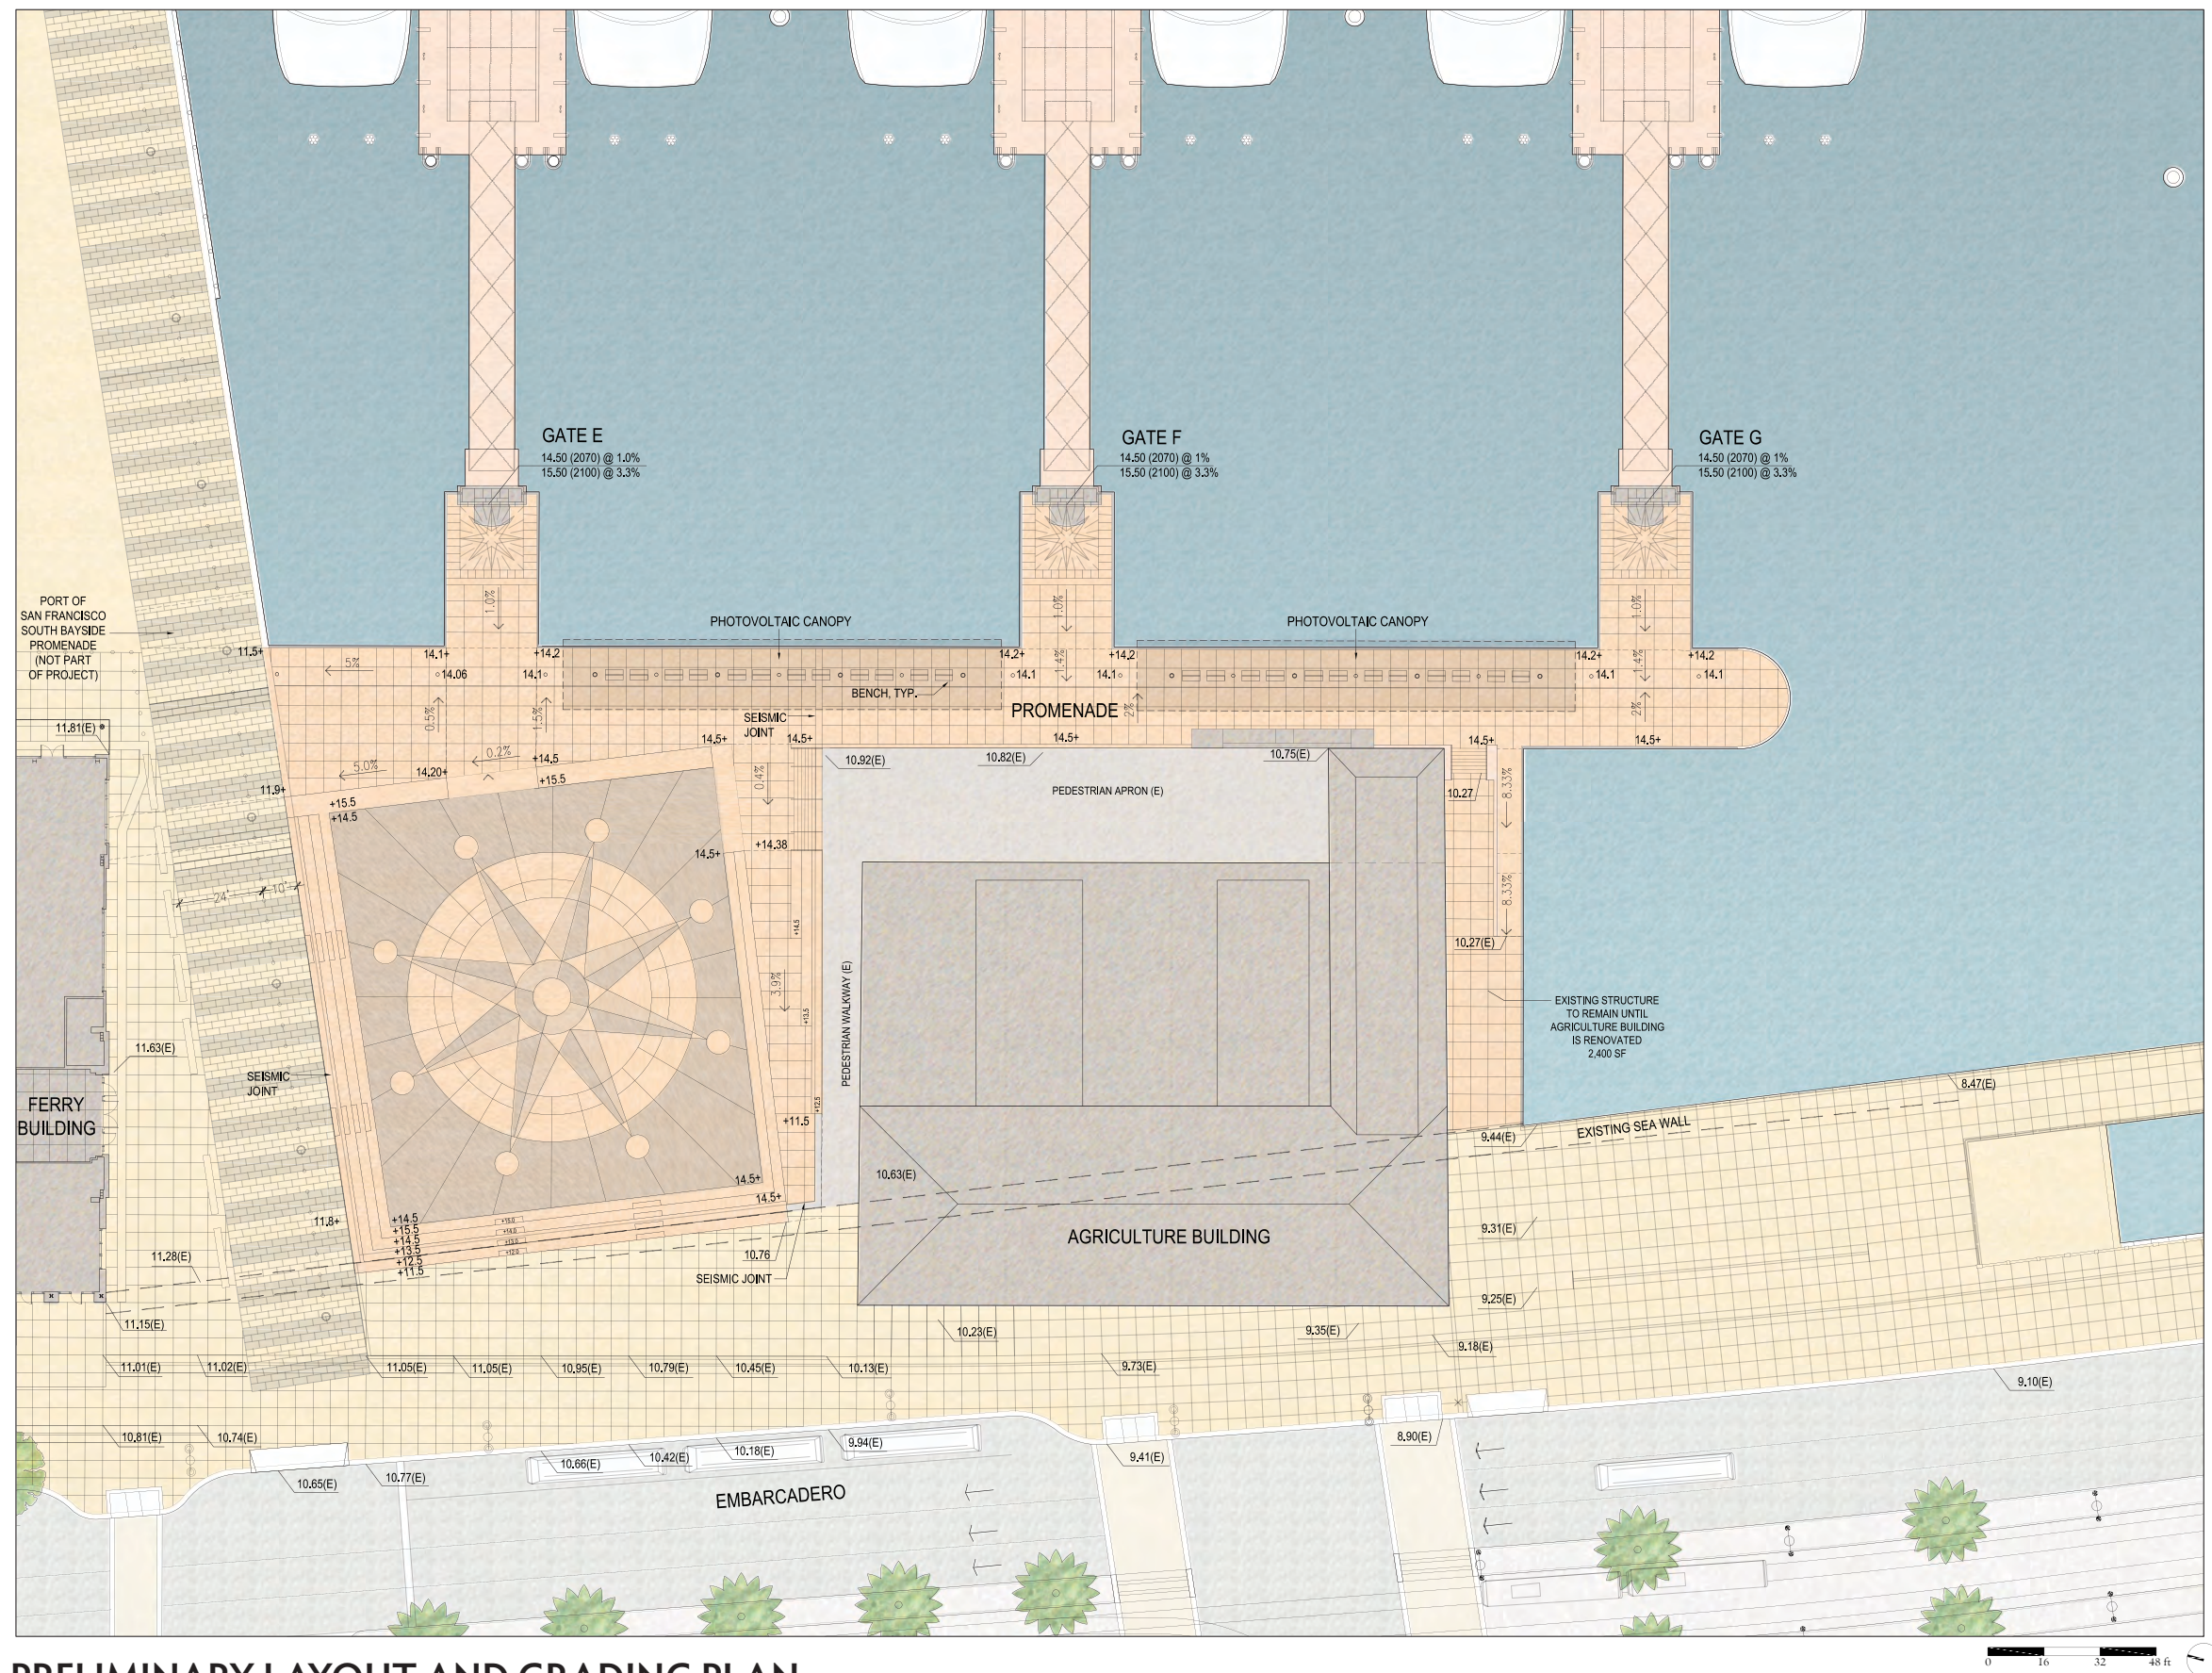

## SOUTH BASIN FERRY TERMINAL DESIGN PROJECT

Joint Review on May 11, 2015 by WDAC and DRB • Prepared for the Water Emergency Transportation Authority by ROMA Design Group



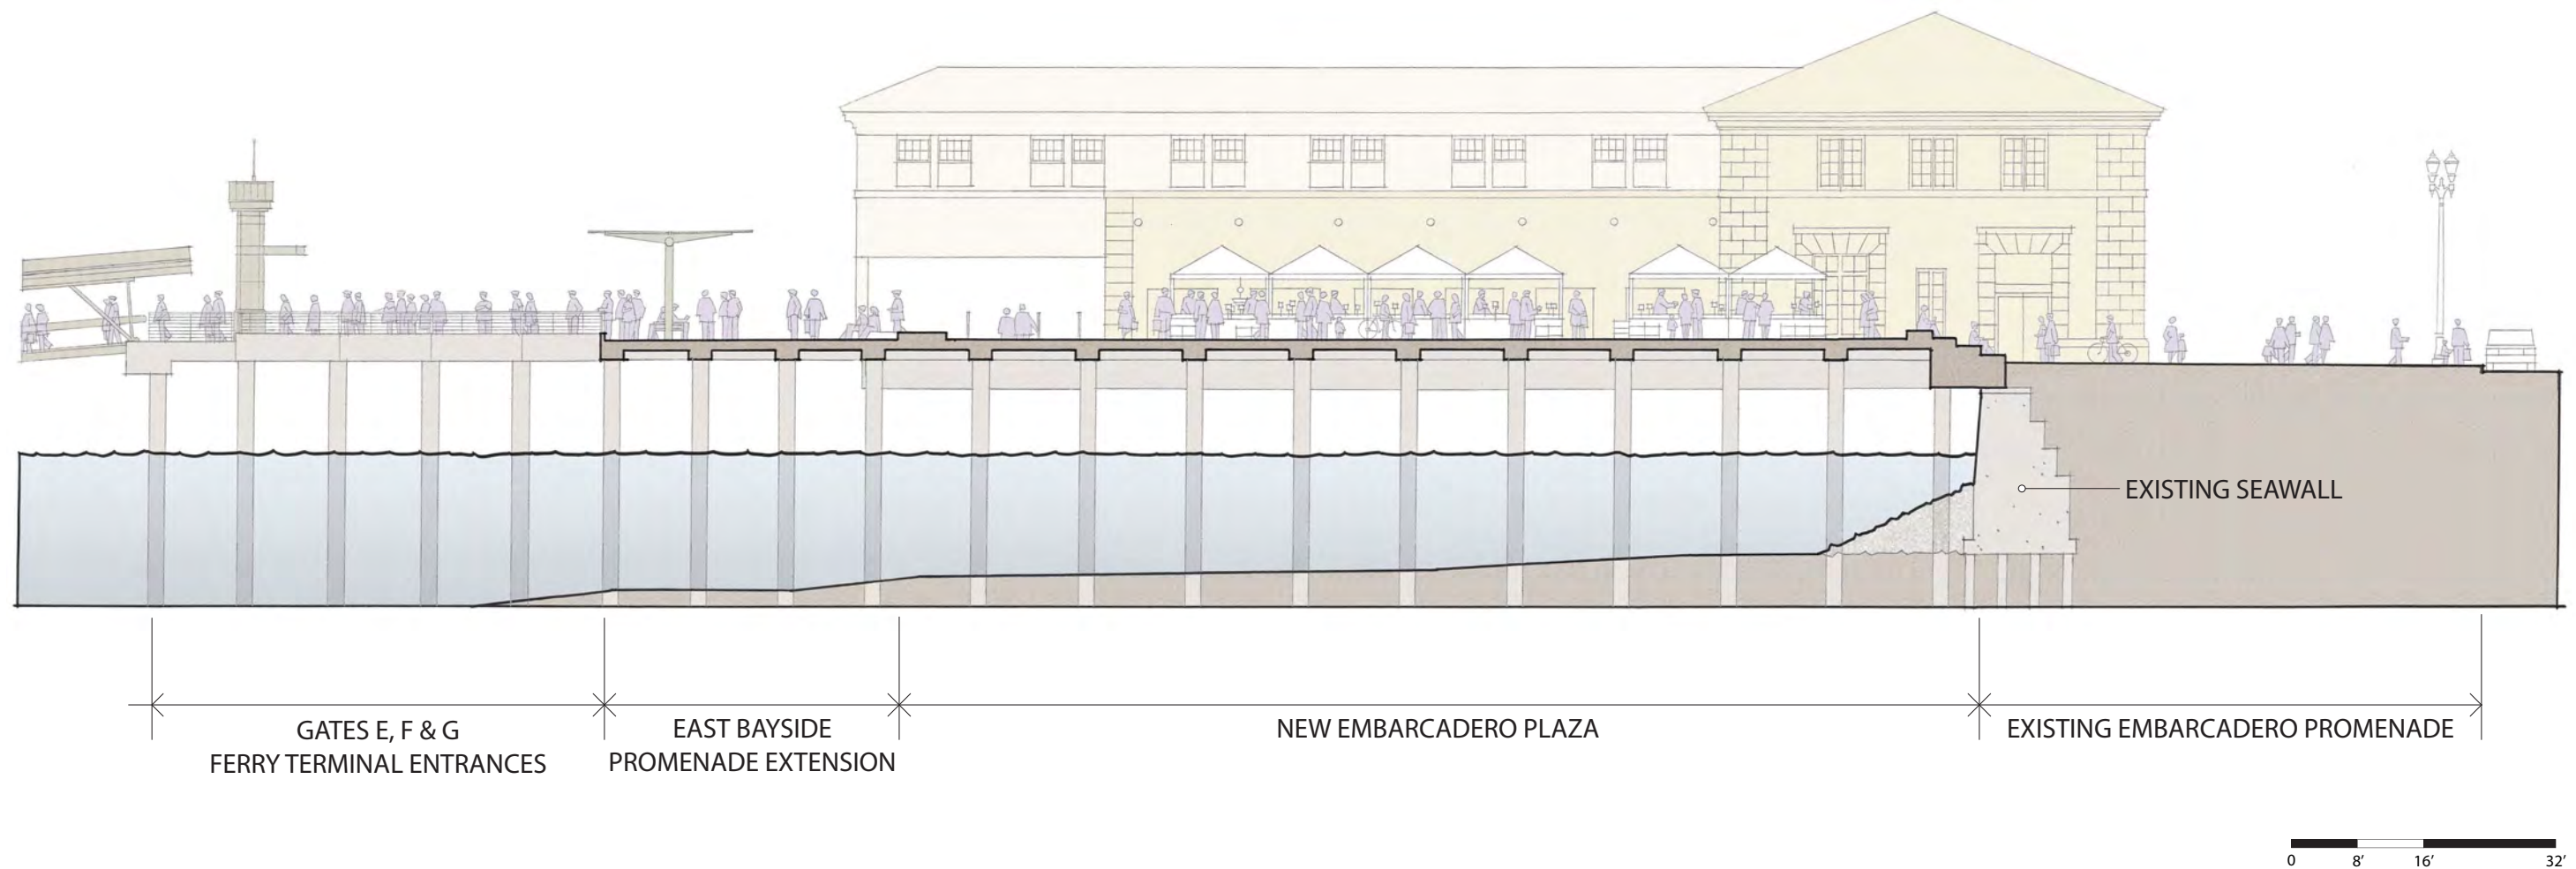

## CROSS-SECTION FROM THE BAY TO THE EMBARCADERO






**CROSS-SECTION OF PLAZA AT EMBARCADERO EDGE FACING SOUTH TO THE AGRICULTURE BUILDING**


0 4' 8' 16'



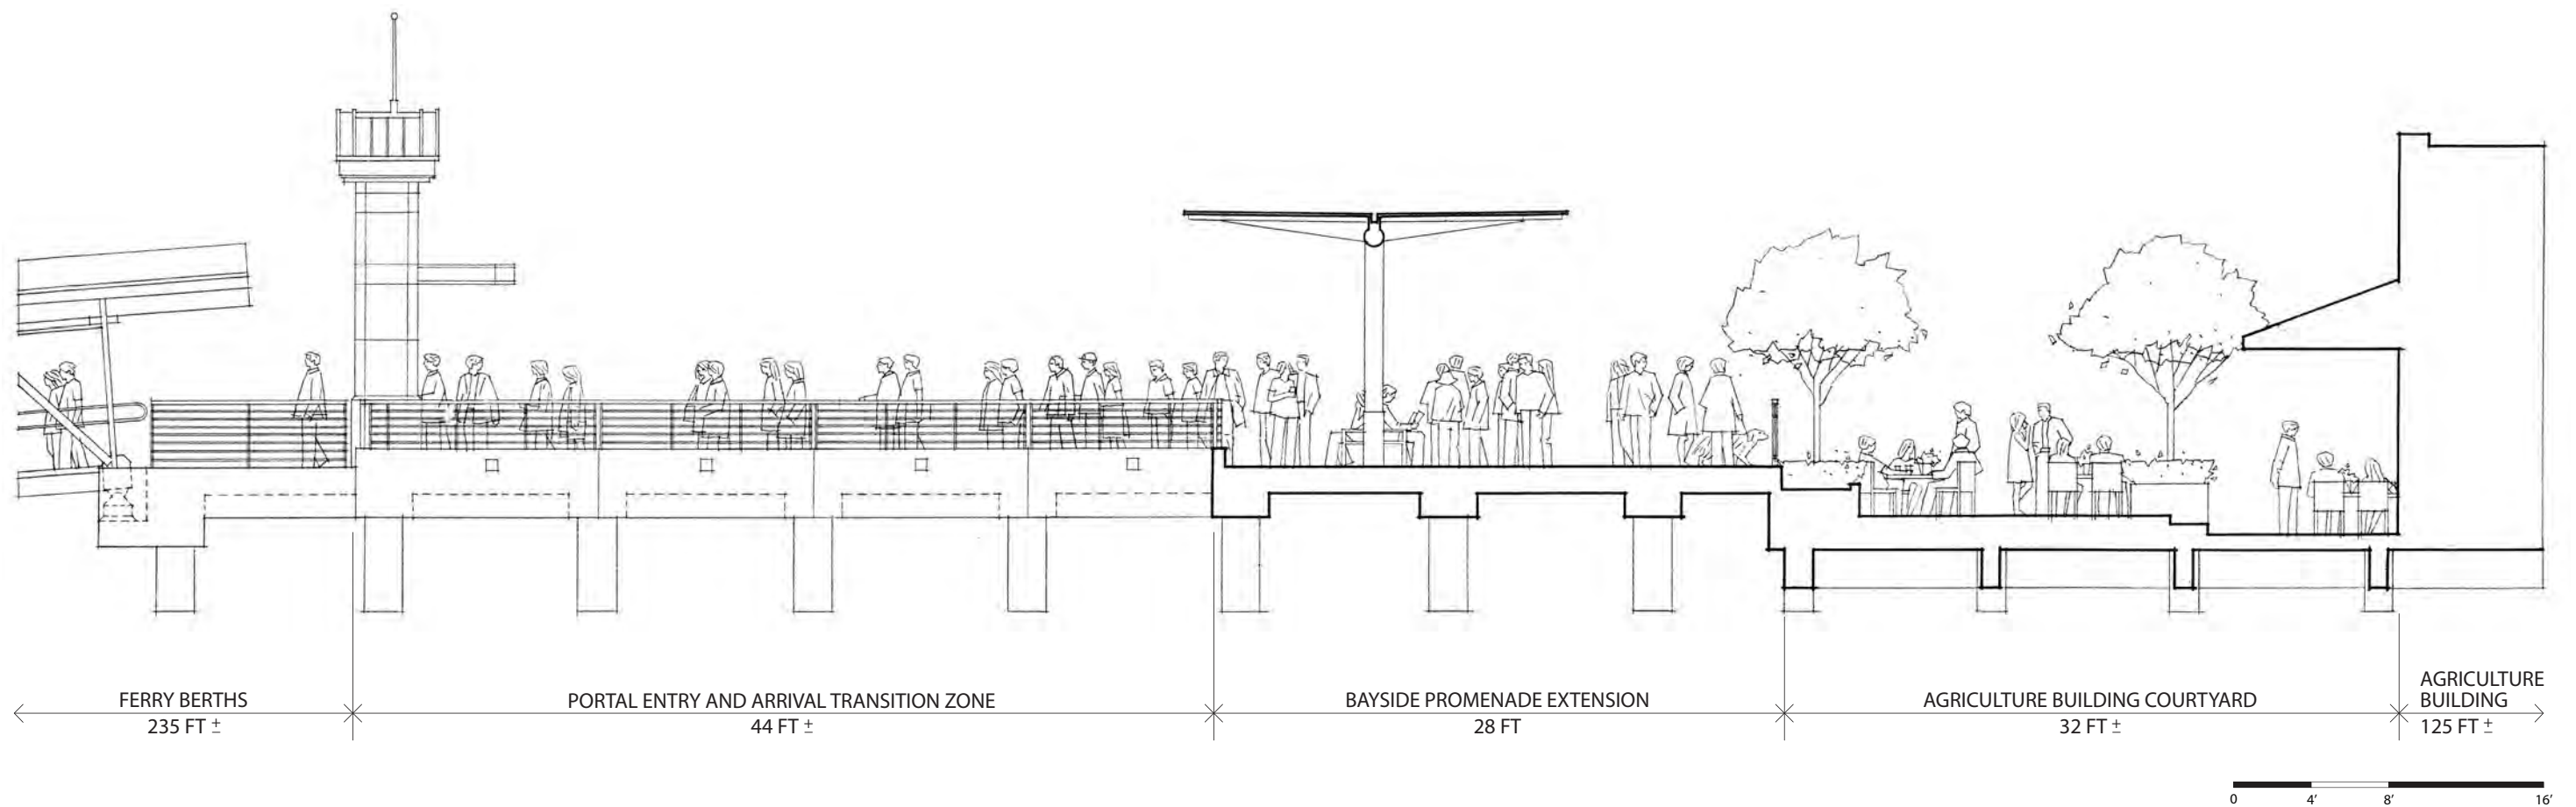



## CROSS-SECTION GATE F APPROACH PROMENADE AND AGRICULTURE BUILDING EDGE



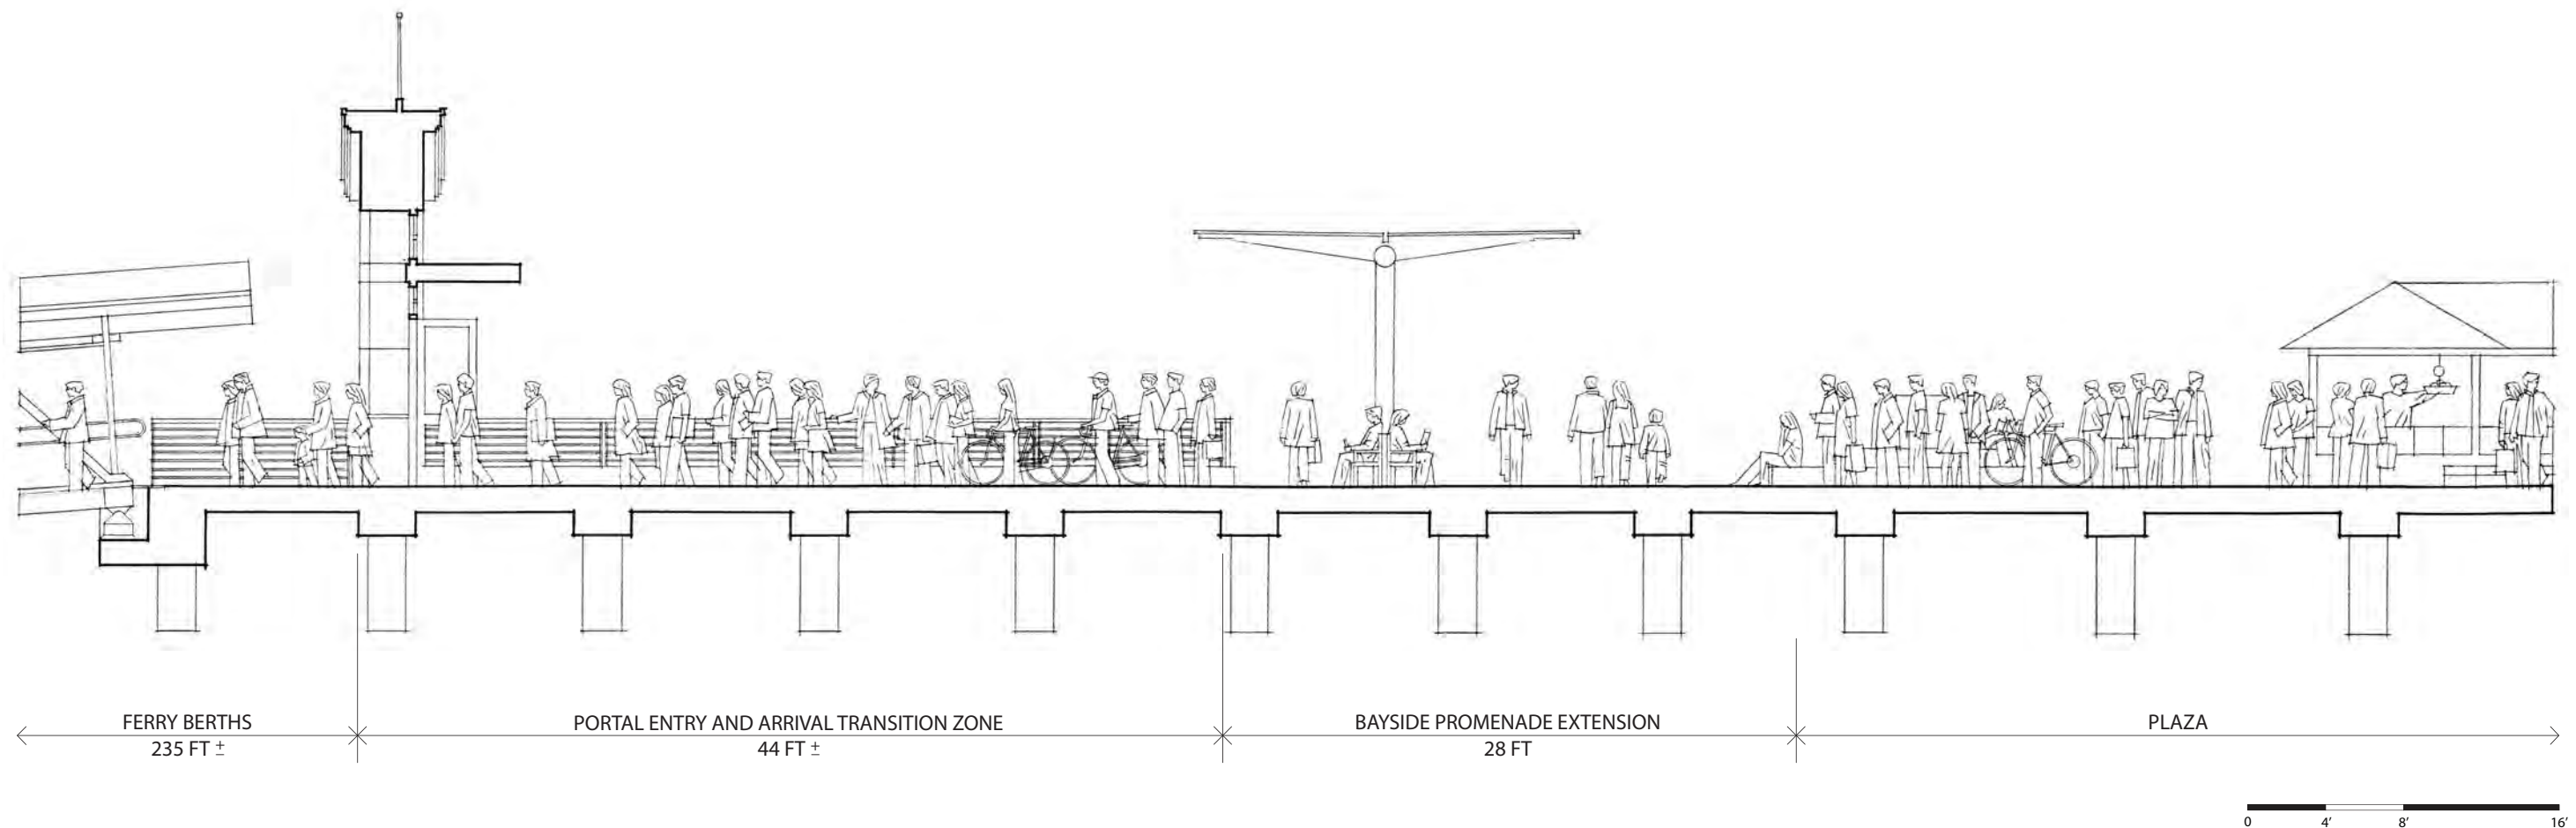

**CROSS-SECTION THROUGH GATE E PORTAL APPROACH, PROMENADE AND EDGE OF PLAZA**



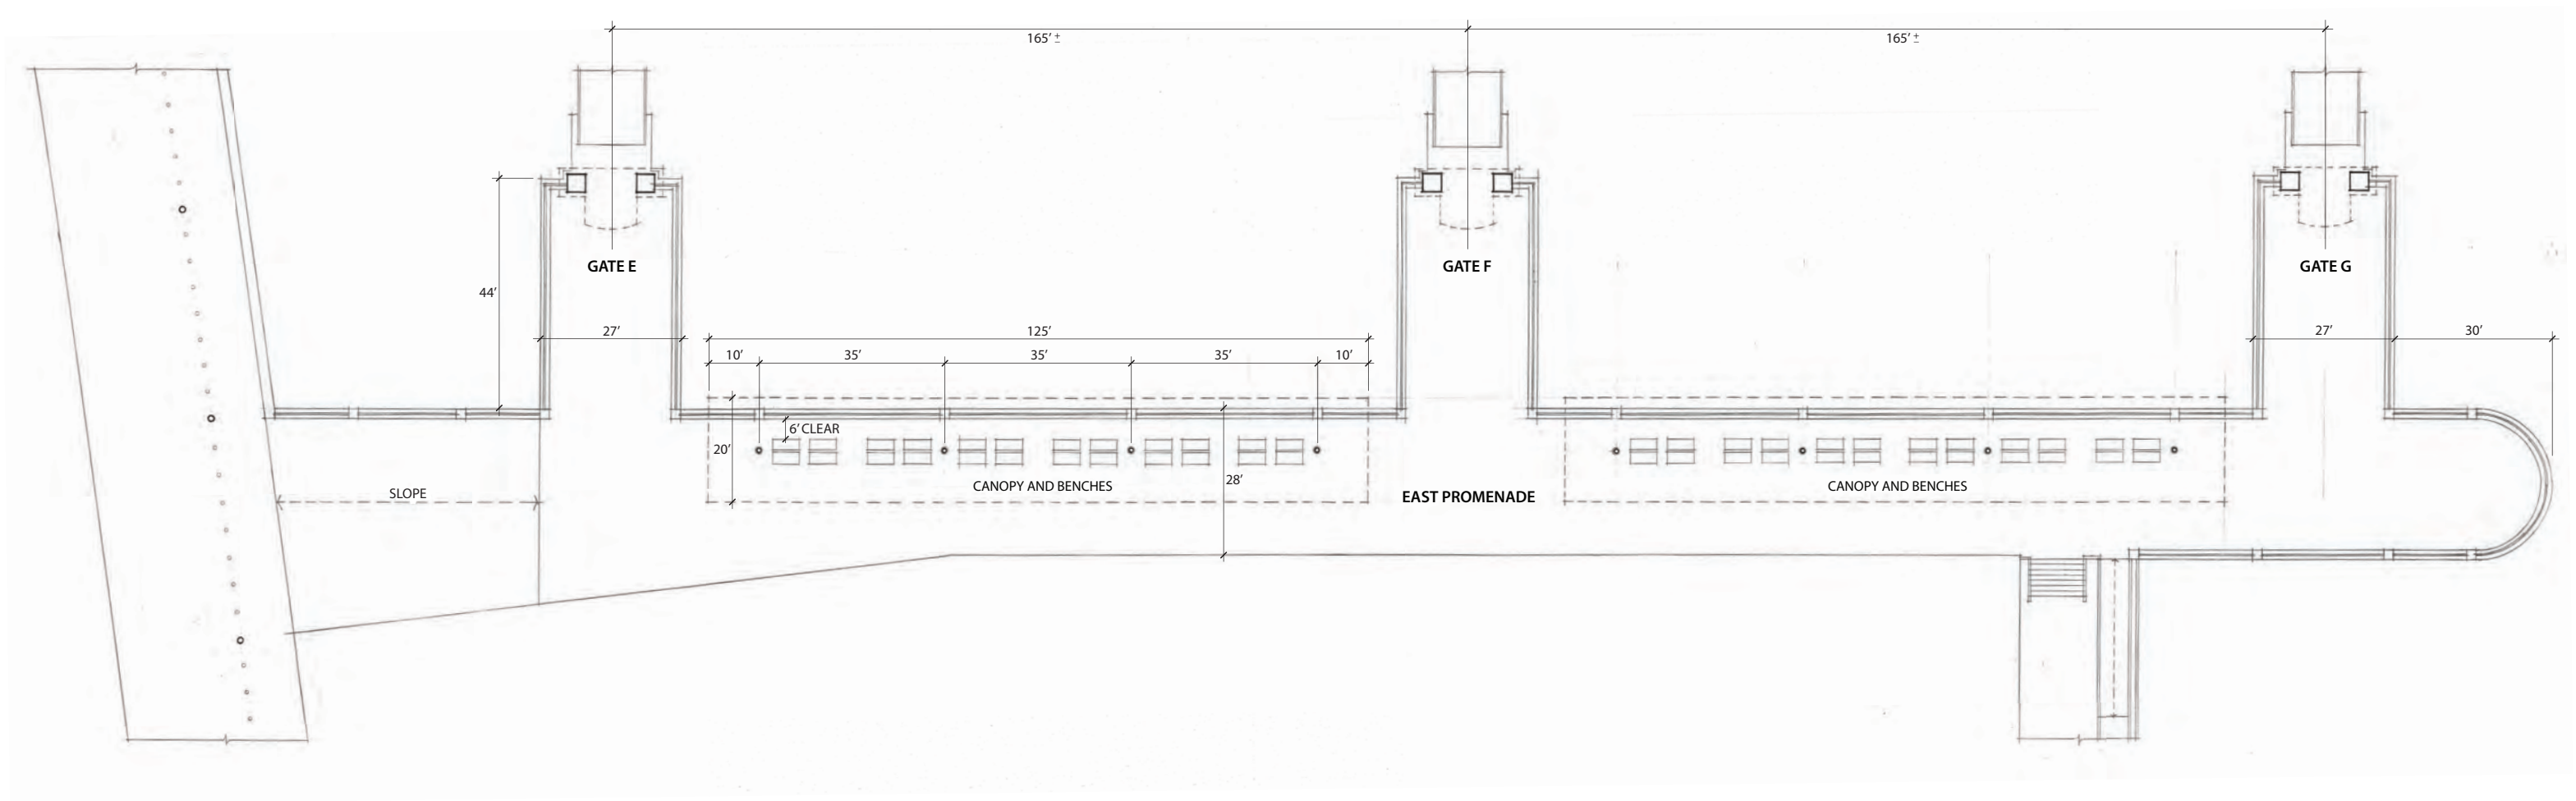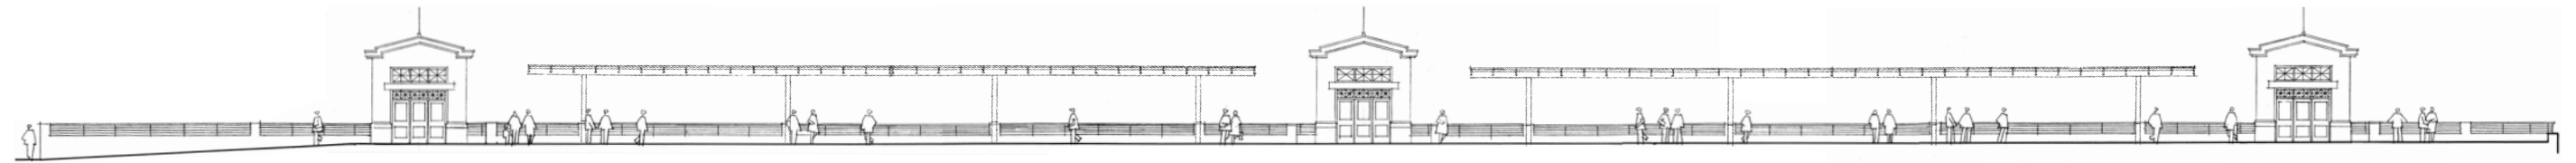

## PROMENADE PLAN AND ELEVATION OF GATES E, F & G

### SOUTH BASIN FERRY TERMINAL DESIGN PROJECT

Joint Review on May 11, 2015 by WDAC and DRB • Prepared for the Water Emergency Transportation Authority by ROMA Design Group




SPRING / FALL



SUMMER



WINTER

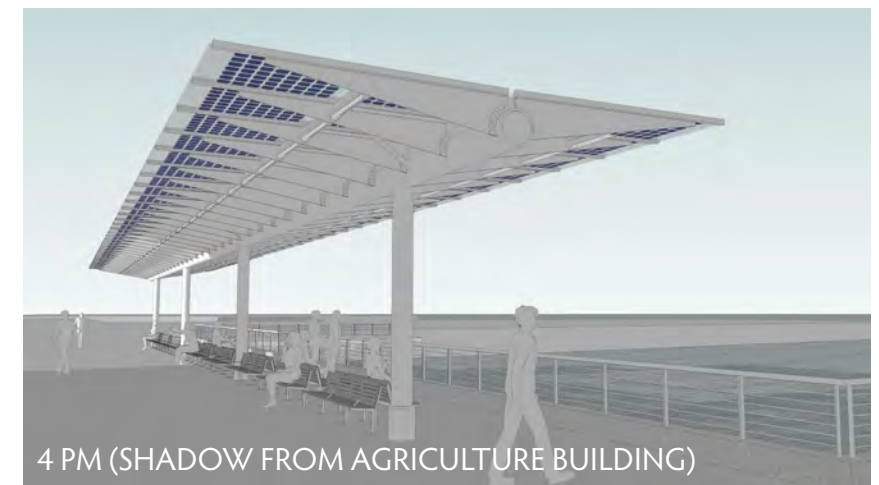


## CANOPY DESIGN AND SHADOW STUDIES

### SOUTH BASIN FERRY TERMINAL DESIGN PROJECT

Joint Review on May 11, 2015 by WDAC and DRB • Prepared for the Water Emergency Transportation Authority by ROMA Design Group



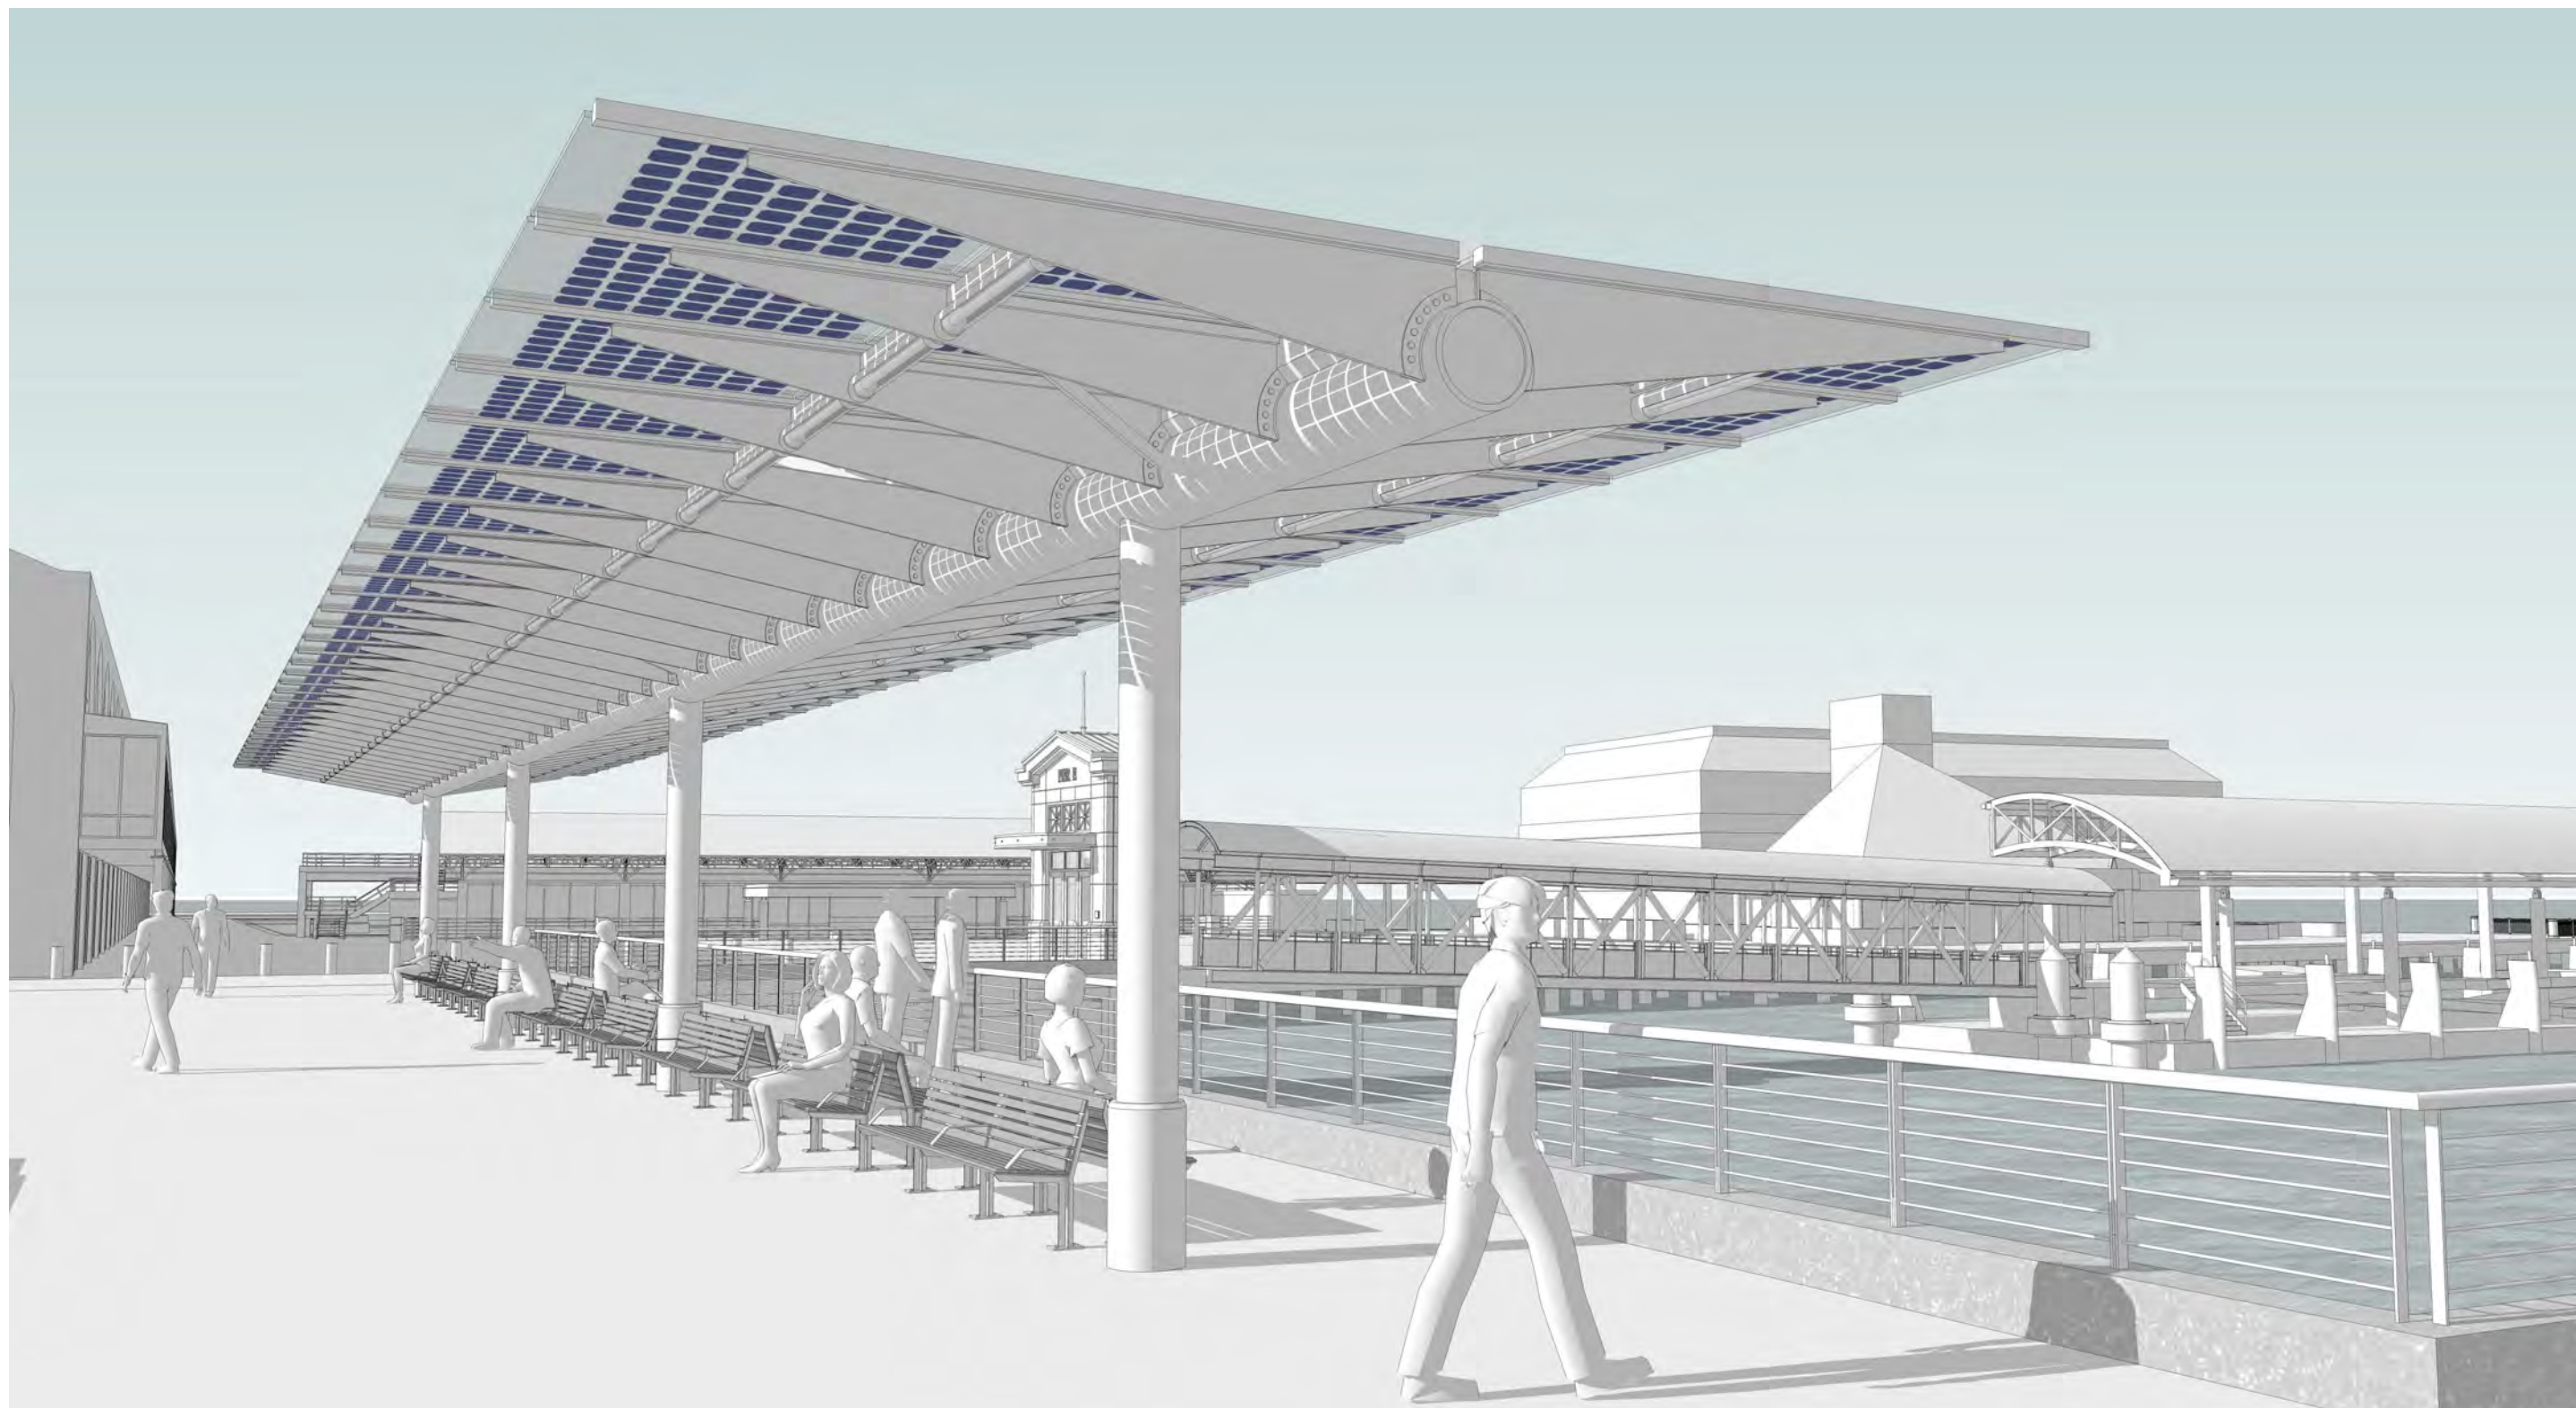


## CANOPY GENERALIZED SHADOW STUDY: SPRING / FALL DURING PEAK PM BOARDING (APPROXIMATELY 4:00 PM)

### SOUTH BASIN FERRY TERMINAL DESIGN PROJECT

Joint Review on May 11, 2015 by WDAC and DRB • Prepared for the Water Emergency Transportation Authority by ROMA Design Group



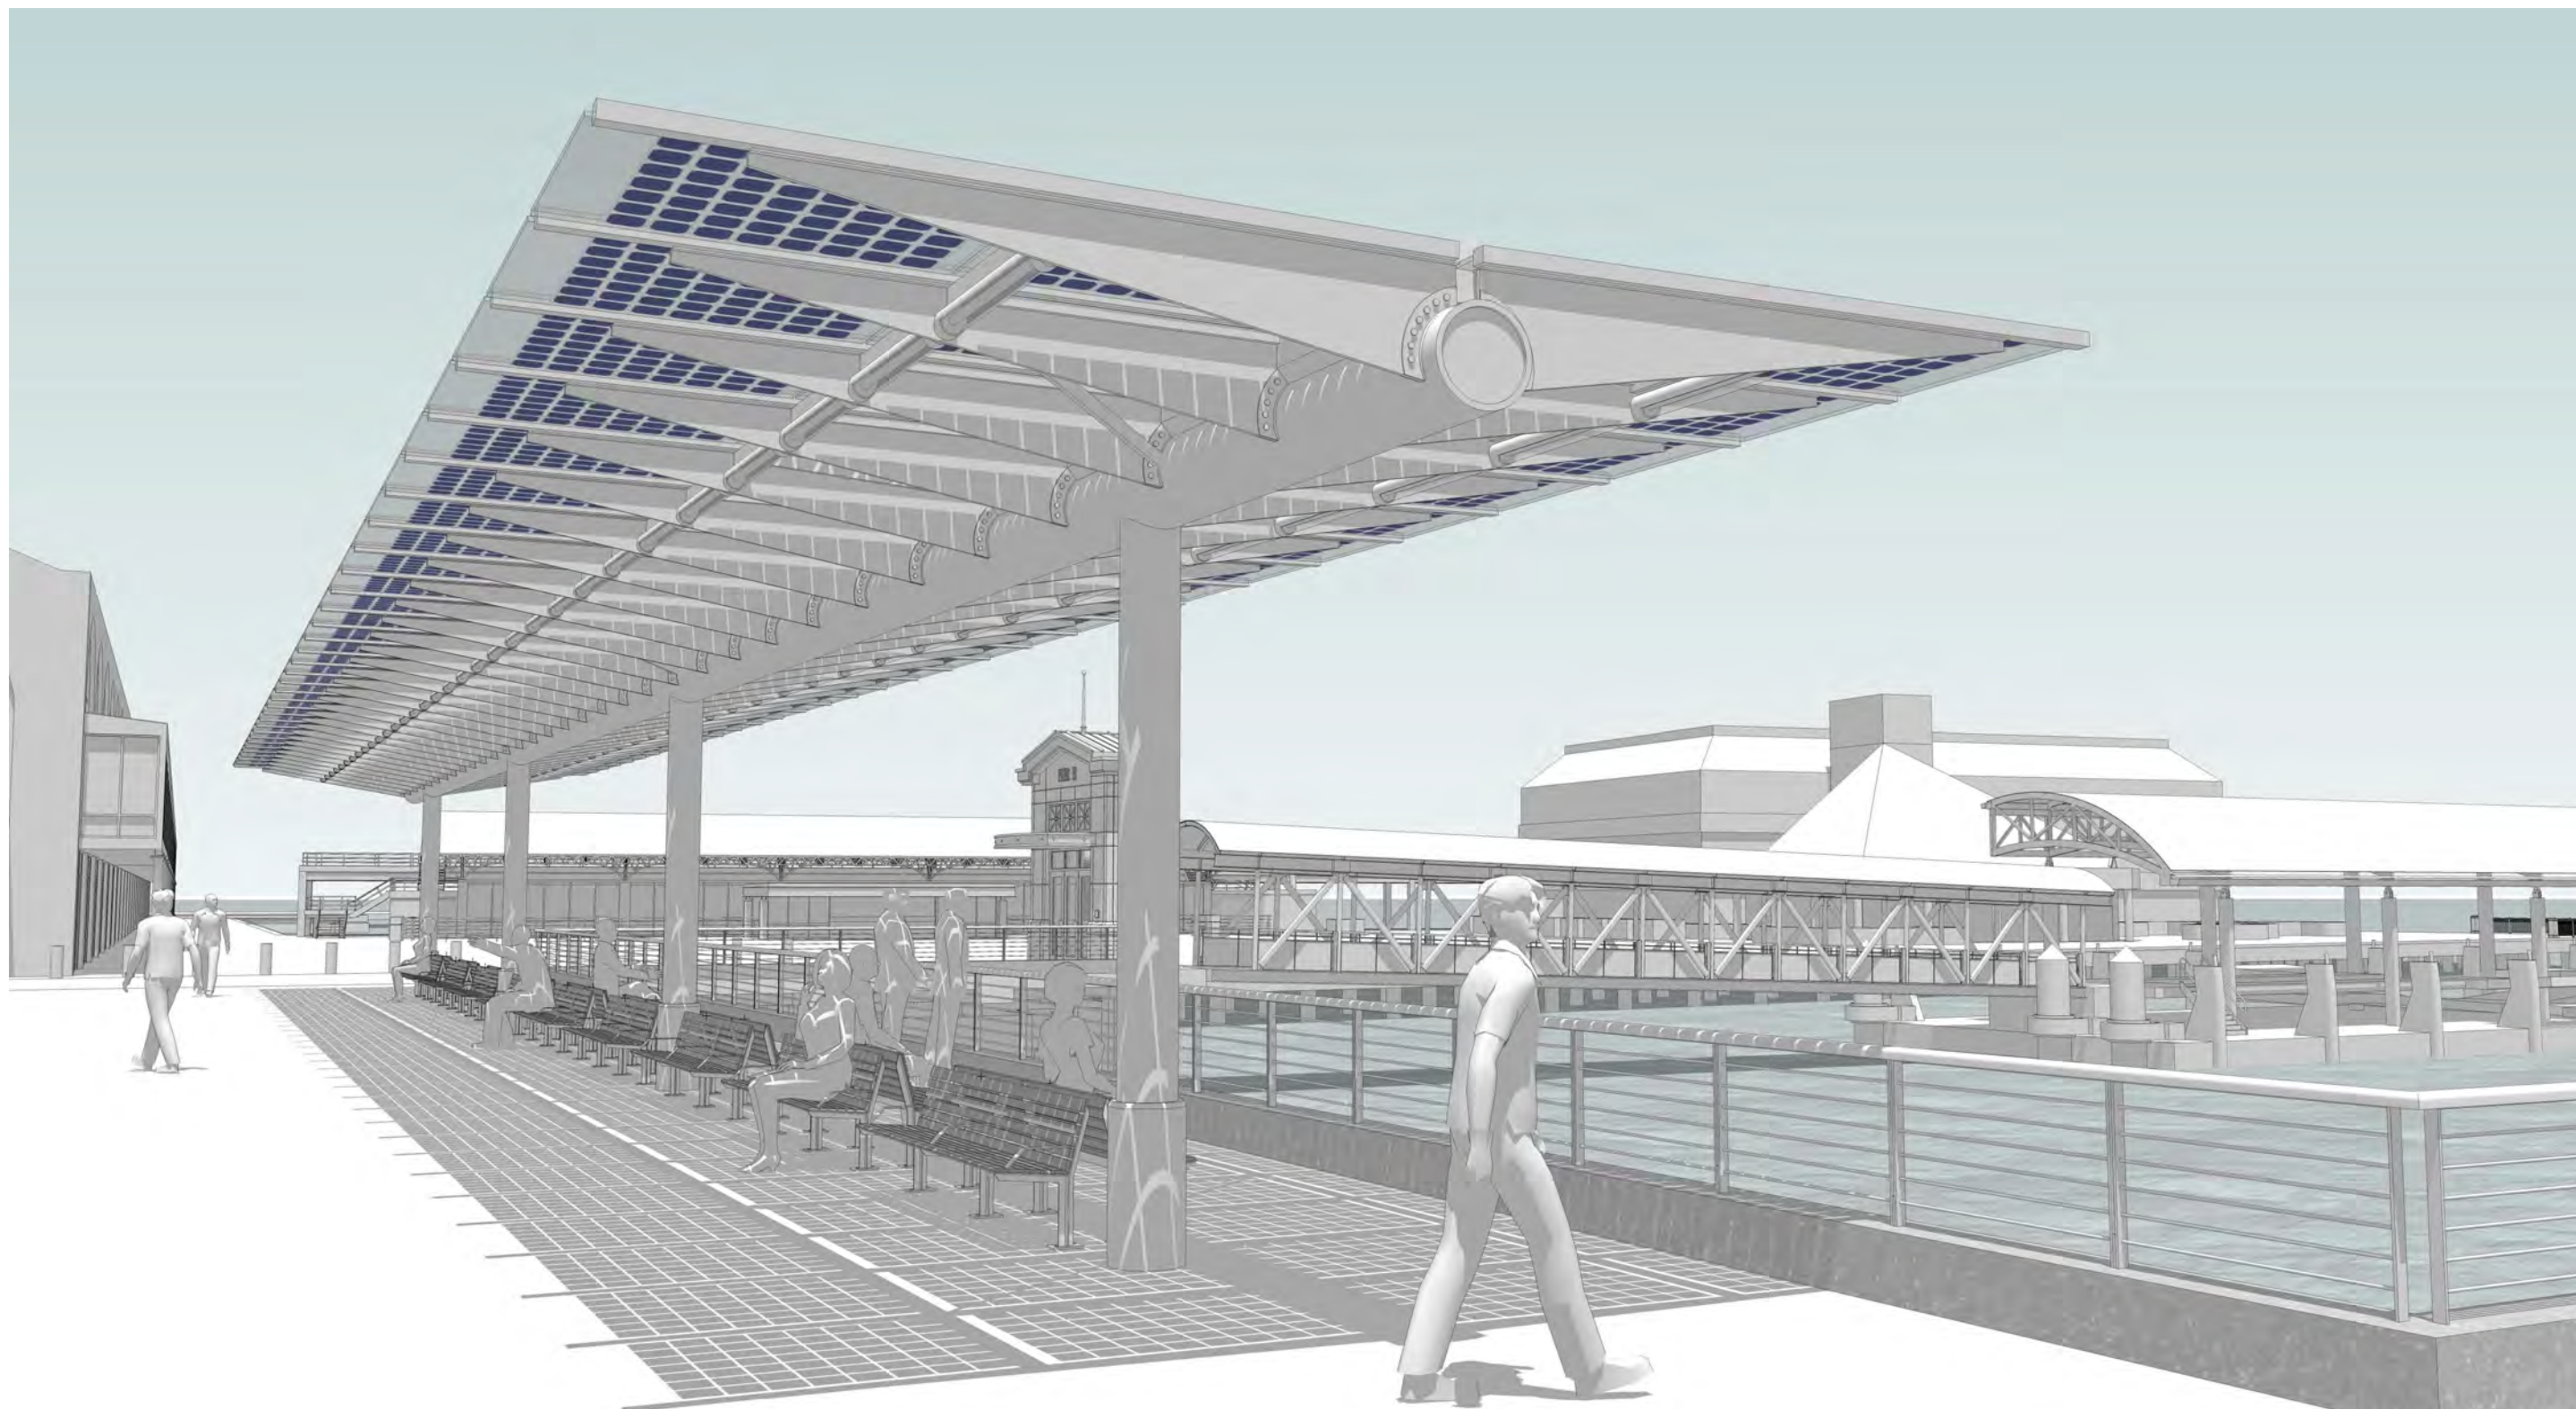

## CANOPY GENERALIZED SHADOW STUDY: PEAK SUMMER MID-DAY PUBLIC VISITATION

### SOUTH BASIN FERRY TERMINAL DESIGN PROJECT

Joint Review on May 11, 2015 by WDAC and DRB • Prepared for the Water Emergency Transportation Authority by ROMA Design Group





UNION CITY BART STATION



ACADEMY OF SCIENCES

## PHOTOVOLTAIC CANOPY EXAMPLES

### SOUTH BASIN FERRY TERMINAL DESIGN PROJECT

Joint Review on May 11, 2015 by WDAC and DRB • Prepared for the Water Emergency Transportation Authority by ROMA Design Group